

Boundaries.					
N ^o	Course	Dist.	N ^o	Course	Dist.
1	S. 21 1/4 E.	107.21	20	S. 60 3/4 W.	8.00
2	S. 48 1/2 W.	125.00	21	S. 50 1/4 W.	9.00
3	S. 23 3/4 W.	4.00	22	S. 43 1/4 W.	19.50
4	S. 76 1/2 W.	34.08	23	S. 45 9 W.	8.21
5	S. 24 3/4 W.	32.00	24	N. 25 1/2 W.	43.00
6	S. 72 1/2 W.	32.33	25	N. 29 3/4 W.	65.00
7	S. 68 1/2 W.	19.62	26	N. 35 1/2 W.	160.00
8	S. 64 1/4 W.	19.50	27	N. 39 1/2 W.	30.00
9	S. 54 1/2 W.	23.00	28	N. 41 1/2 W.	30.00
10	S. 9 3/4 W.	17.00	29	N. 37 1/4 W.	6.00
11	S. 53 W.	17.33	30	N. 62 W.	1.56
12	N. 61 W.	6.00	31	N. 49 E.	38.00
13	N. 32 1/2 W.	14.50	32	N. 57 1 E.	142.91
14	S. 73 W.	8.00	33	N. 59 E.	726.64
15	S. 28 1/4 W.	5.00	34	N. 59 1/2 E.	52.00
16	S. 60 3/4 W.	21.00	35	N. 63 E.	2.47
17	S. 62 1/4 W.	7.00	36	S. 57 1/2 E.	113.56
18	S. 52 W.	15.00	37	S. 54 3/4 E.	88.59
19	S. 82 W.	10.00	38	S. 59 1/2 E.	38.81

Note Notice of the approval of this plat and its retention in office for four weeks, subject to inspection, was published from September 27th to October 20th 1860, in pursuance of the Act of Congress of June 14th 1860
J. W. Manderville
U. S. Sur. Gen. Cal.

The field notes of the "Ballona Rancho" and from which this Plat has been made out, have been examined and approved, and are on file in this office.
U. S. Surveyor General's Office,
San Francisco, California.
September 18th 1858.

J. W. Manderville,
U. S. Sur. Gen. Cal.

I hereby certify that in accordance with the Act of Congress of July 1st 1864 this survey and plat were advertised in the "Times", published in the City and County of San Francisco, for four weeks; the date of the first publication thereof being the 6th of March 1869; also in the "Los Angeles Republican", published in the County of Los Angeles, for four weeks; the date of the first publication being the 11th of March 1869
This plat remained in this office subject to inspection during ninety days from the date of the first publication

J. R. Hardenberg
U. S. Sur. Gen. Cal.

A full, true and correct Copy of the original plat on file in this office.
U. S. Surveyor General's Office,
San Francisco, California
November 23rd 1872

J. R. Hardenberg
U. S. Sur. Gen. Cal.




434

Notes E-23

DEPARTMENT OF THE INTERIOR,
GENERAL LAND OFFICE,
Washington, D. C. May 25, 1872.
I hereby certify that this is a true copy of the plat of official survey of the lands to which it relates, on file in this office.

Recorder, General Land Office

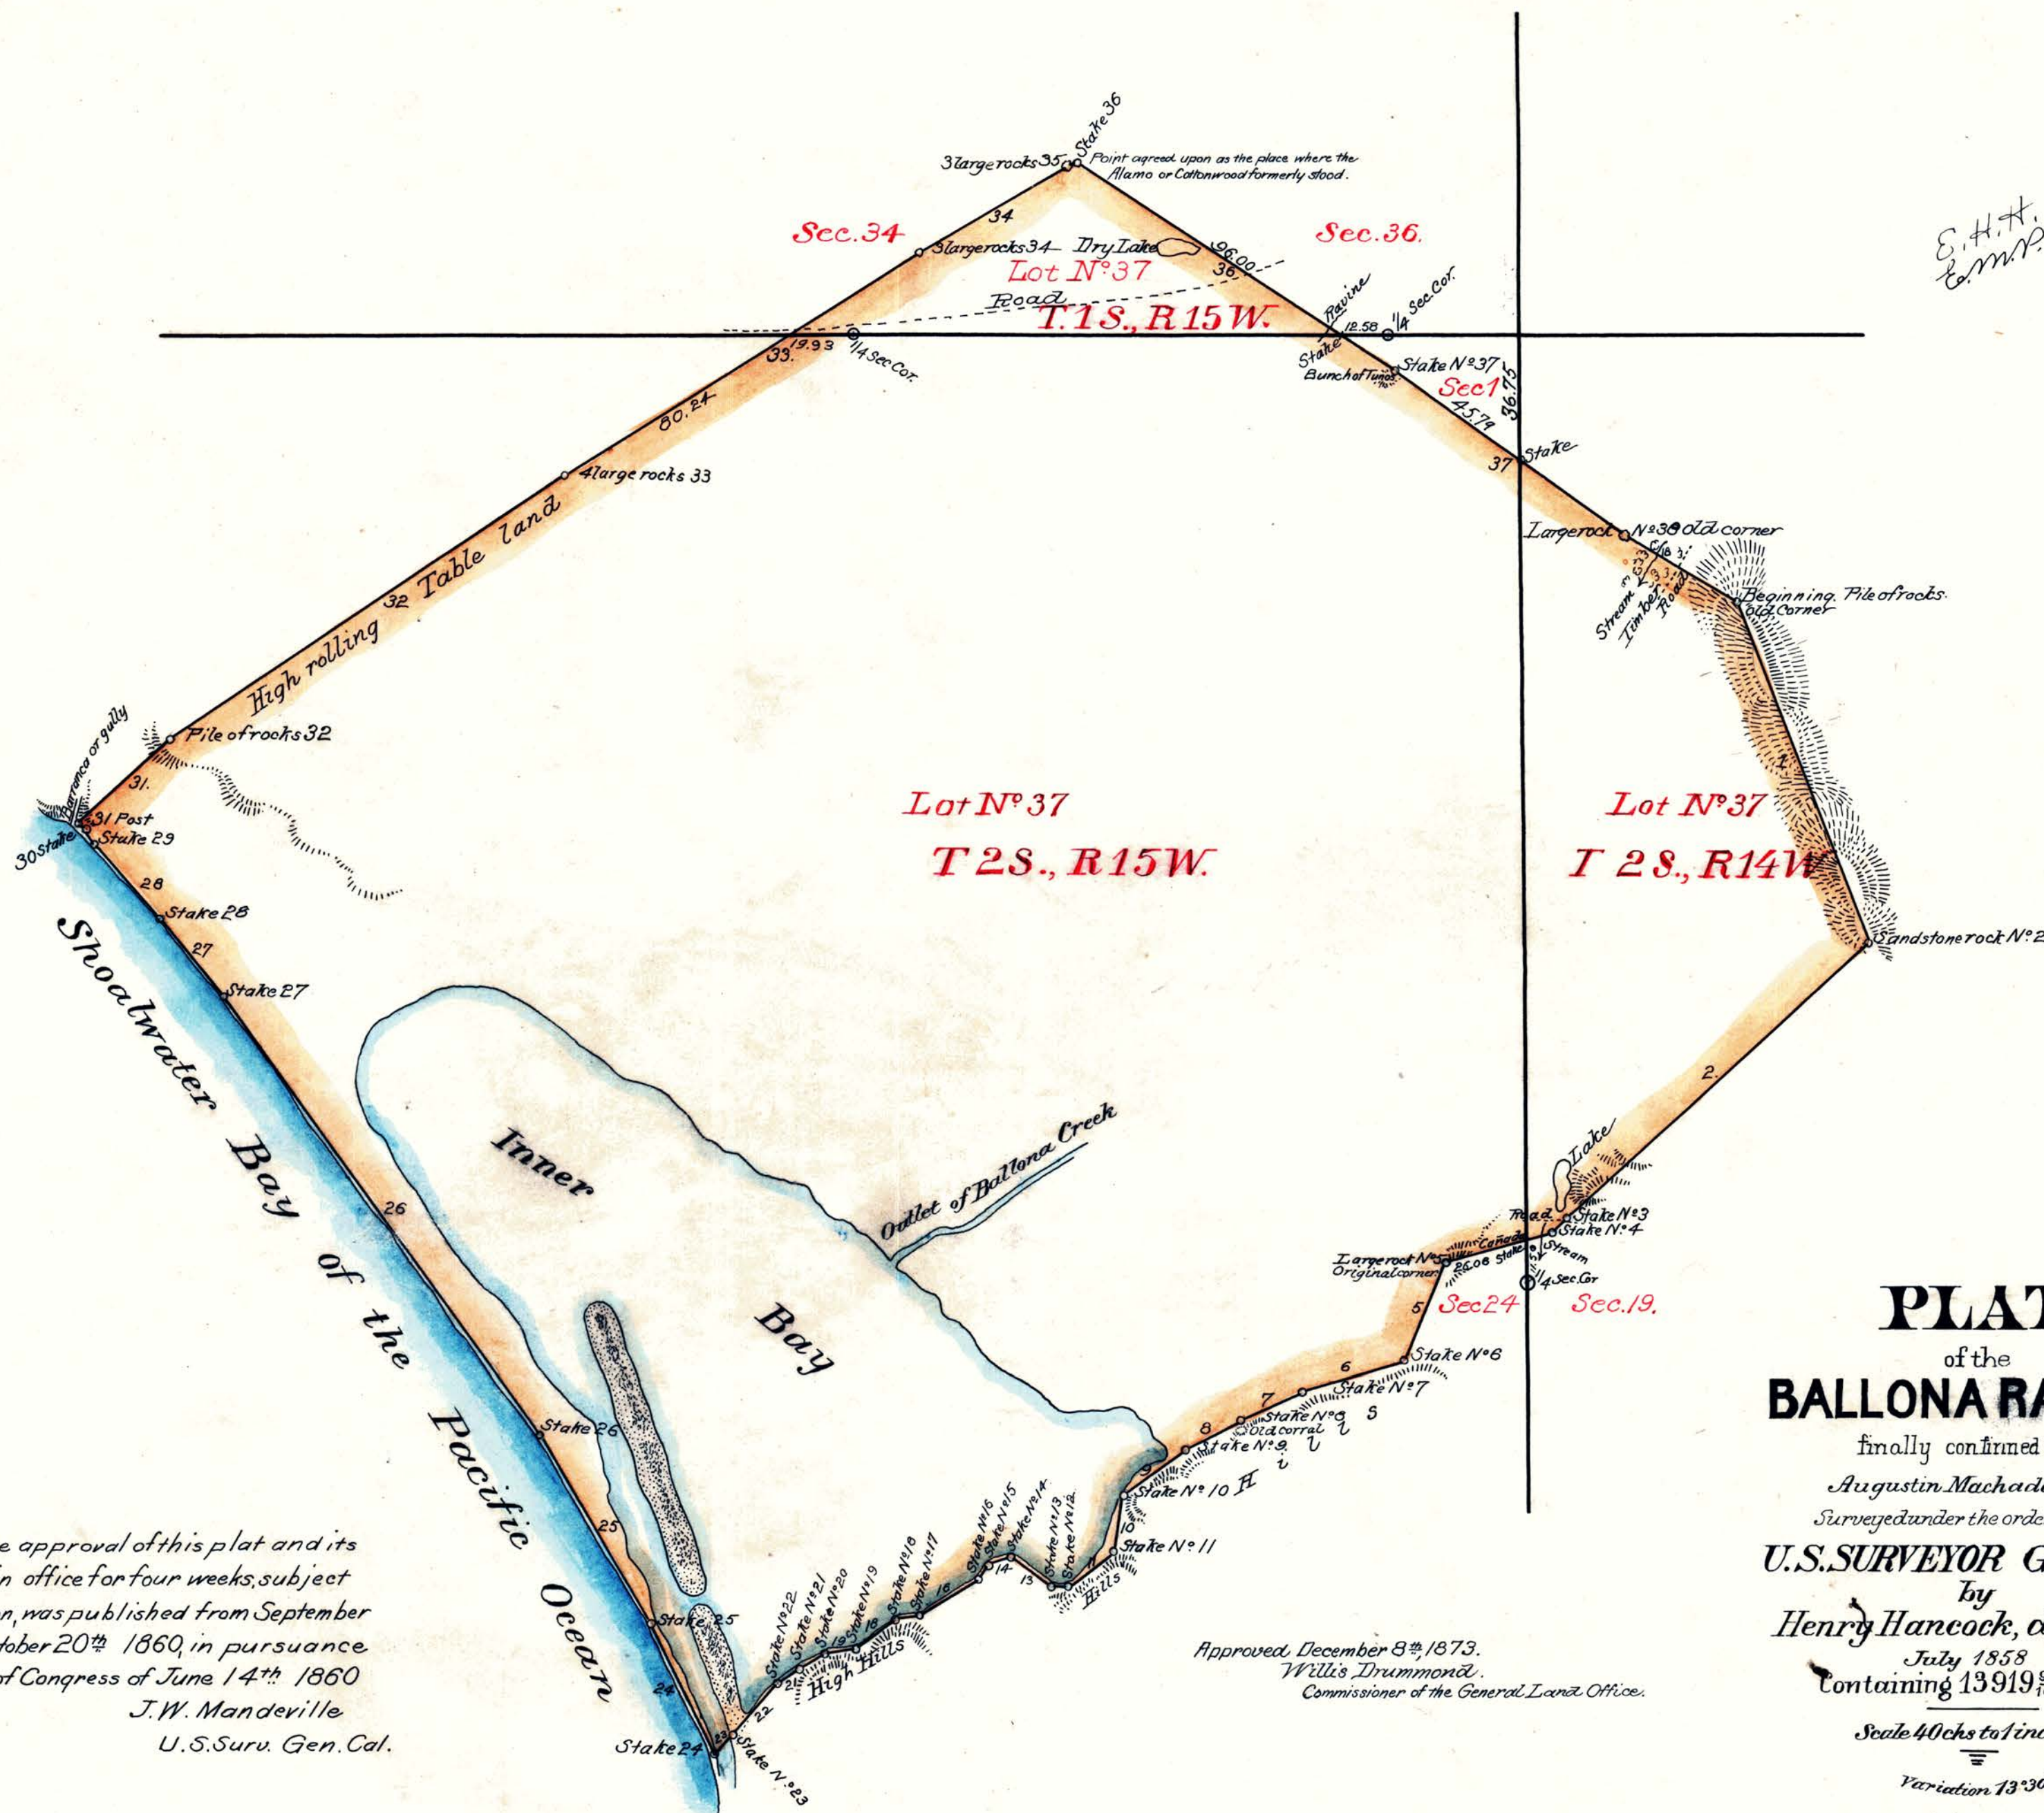

PLAT of the **BALLONA RANCHO**

finally confirmed to
Augustin Machado et al.
Surveyed under the orders of the
U.S. SURVEYOR GENERAL
by
Henry Hancock, dep. sur.
July 1858
Containing 13919 ⁹⁰/₁₀₀ Acres

Scale 40 chs to 1 inch
Variation 13° 30' E

Approved, December 8th 1873.
Willis Drummond,
Commissioner of the General Land Office.

0 511